
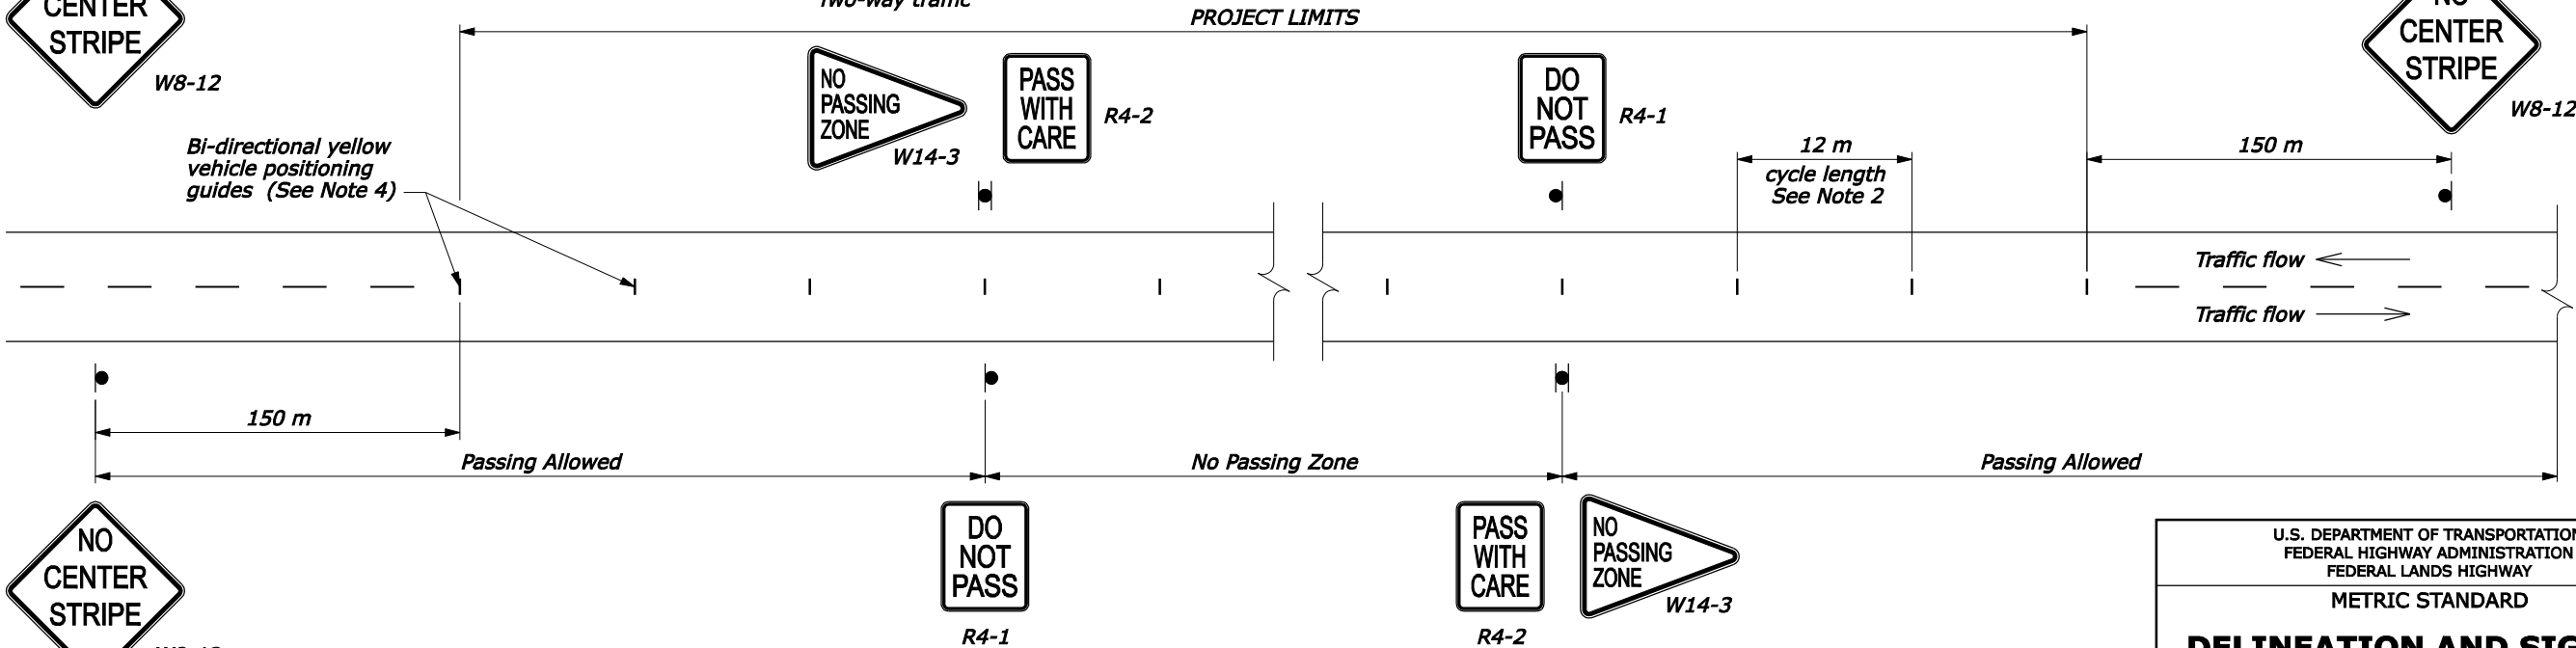
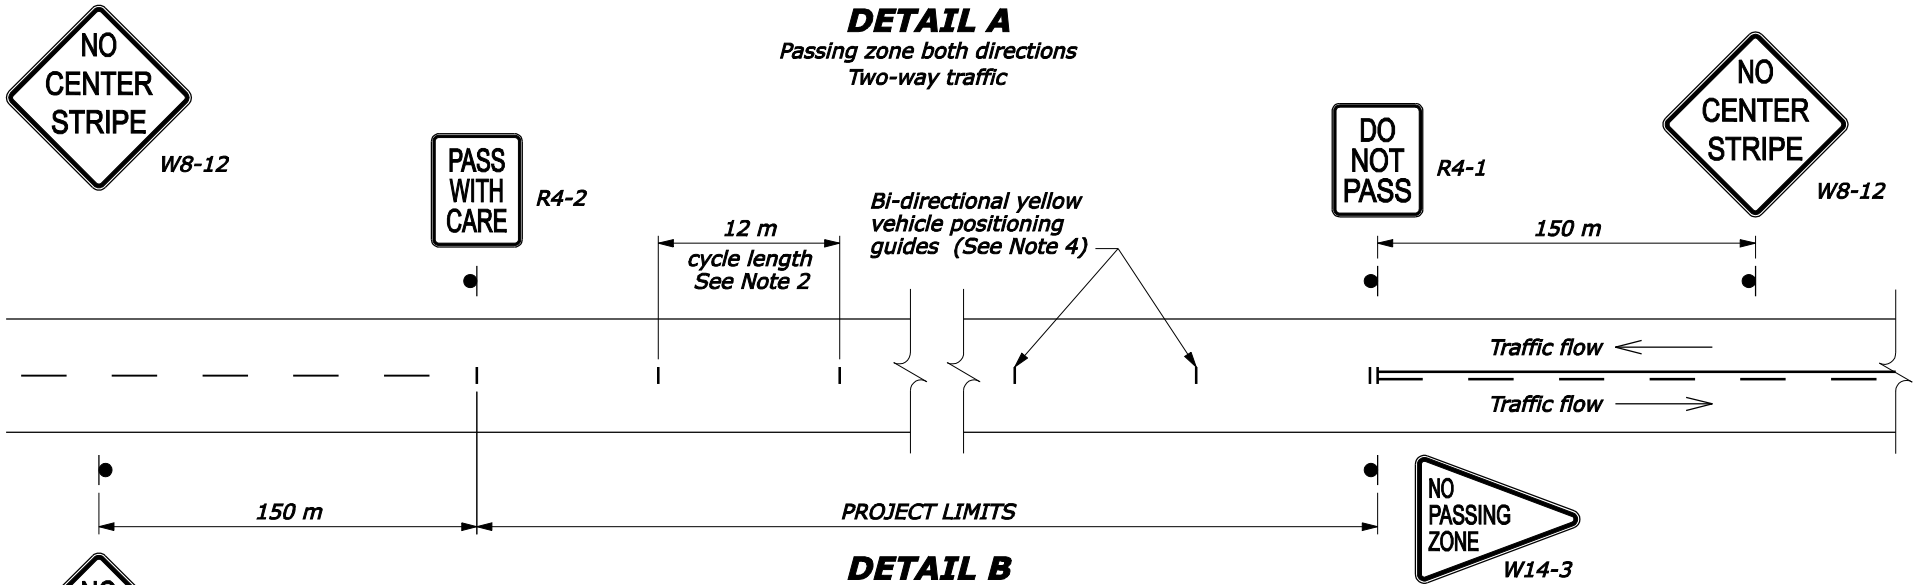


NOTE:

1. For periods noted in Table A, pavement may be unmarked if vehicle positioning guides and signing are provided per this detail. For longer periods/higher ADT's or for application of temporary markings with paint or tape, use Standard M635-2.
2. On curves with radius less than 150 m, reduce cycle length to 6 m.
3. Use permanent markings plan to determine no passing zones for each direction of travel.
4. Ensure vehicle positioning guides meet the requirements of Sub-Section 718.21(b), Raised pavement markers.
5. Repeat R4-1 at 1 km intervals.
6. Repeat W8-12 after each major intersection.
7. If signs will be in place more than 72 consecutive hours, use ground-mounted post.

TABLE A	
ADT	Maximum Duration Before Markings Are Required
≤ 1000	14 Days
> 1000	3 Days

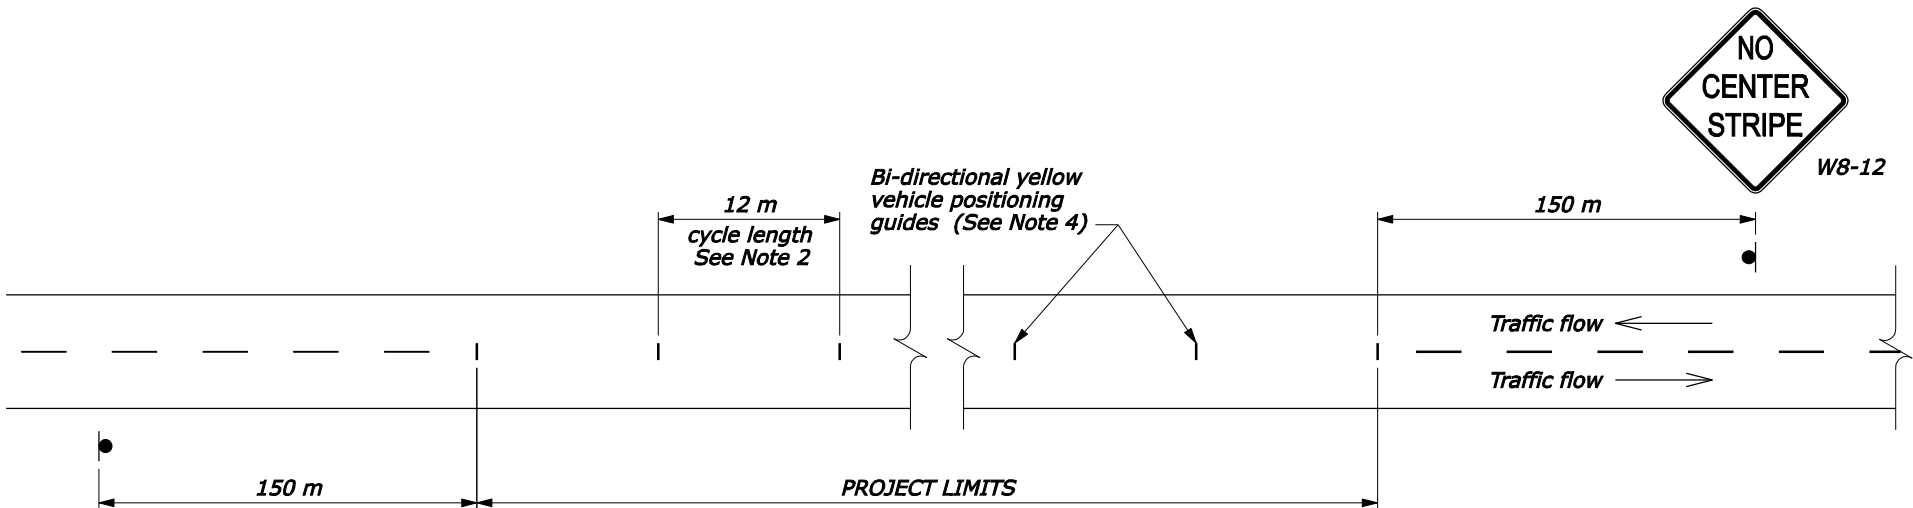

NO SCALE

U.S. DEPARTMENT OF TRANSPORTATION FEDERAL HIGHWAY ADMINISTRATION FEDERAL LANDS HIGHWAY METRIC STANDARD	
<b>DELINEATION AND SIGNING FOR UNMARKED PAVEMENTS</b>	
STANDARD APPROVED FOR USE 6/1998 REVISED: 6/2005 DRAFT: 3/2006	STANDARD M635-3